


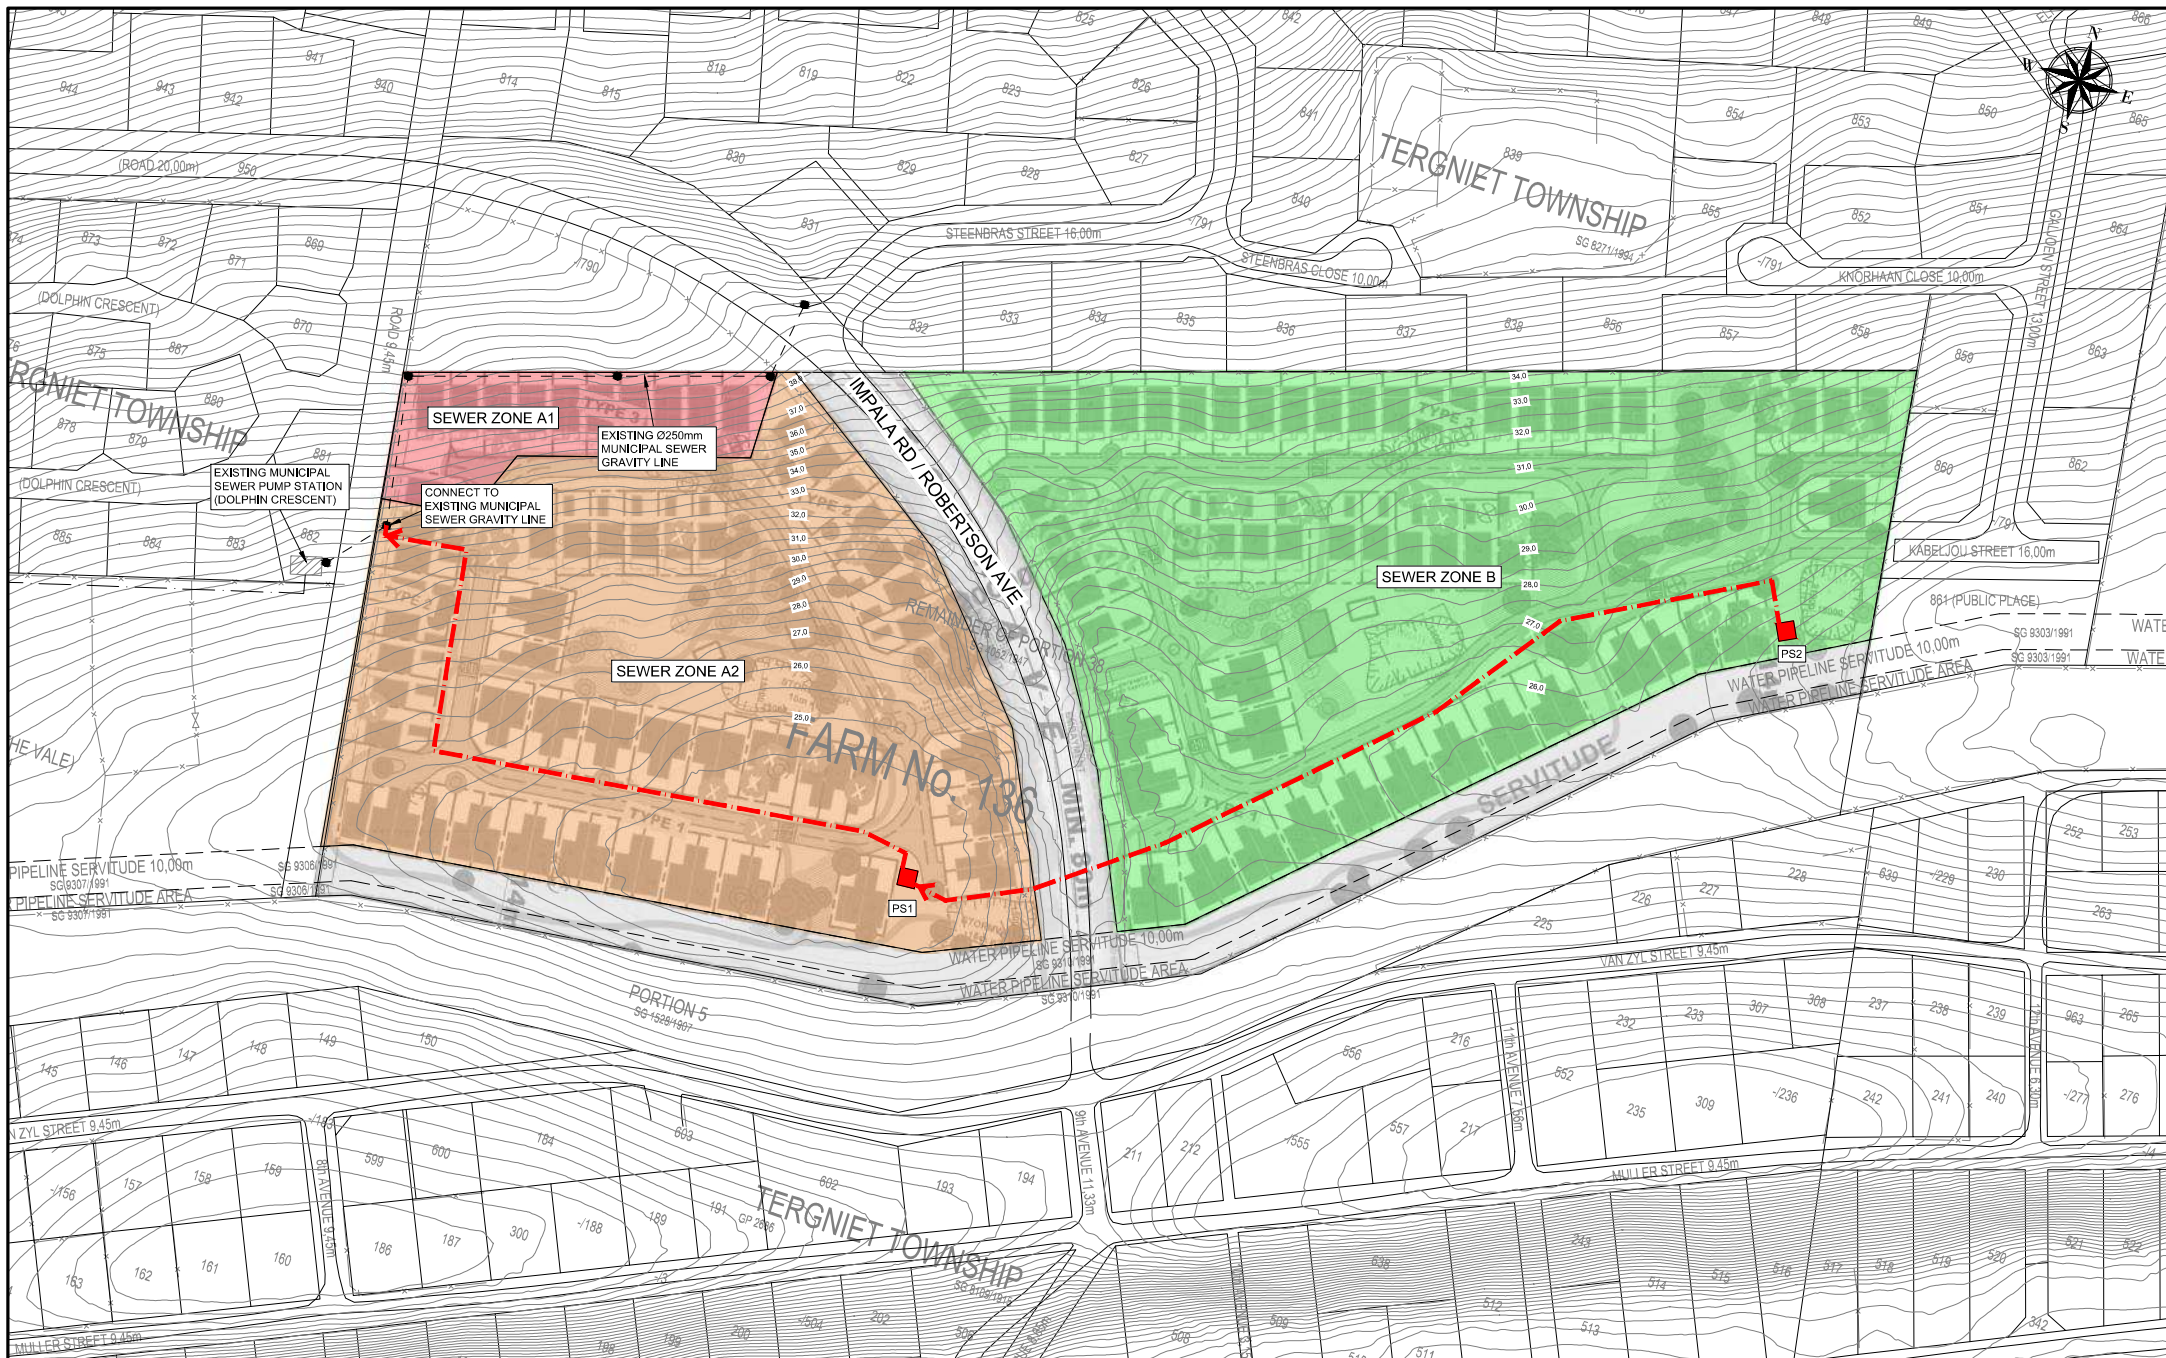

| Rev. | Date       | Description |
|------|------------|-------------|
| A    | 23/11/2025 | FOR REPORTS |



**ELEMENT**  
Consulting Engineers  
A FIFTH DIMENSION TO ENGINEERING

82 Victoria Street,  
George, 6530  
P O Box 9662,  
George, 6529  
Tel: +27 44 884 1138  
Fax: +27 44 884 1188  
E-Mail: info@eceng.co.za

|                                           |                   |
|-------------------------------------------|-------------------|
| Client/Employer                           | Project           |
| TERGNIET LANDGOED, PORTION 38 OF FARM 136 | BULK SEWER LAYOUT |

|          |      |           |              |
|----------|------|-----------|--------------|
| Designed | Name | Signature | Scale        |
| Drawn    | MP   |           | 1:750        |
| Checked  | HL   |           | Contract No. |
| Approved | HL   |           | Drawing No.  |
| Pr. No.  |      |           | 24021/C/S01  |

**ORIGINAL SIZE A1**

24021

24021/C/S01

REVISION

A

COPYRIGHT IS VESTED IN ELEMENT CONSULTING ENGINEERS (PTY) LTD  
IN TERMS OF THE COPYRIGHT ACT (ACT 98 OF 1978).