


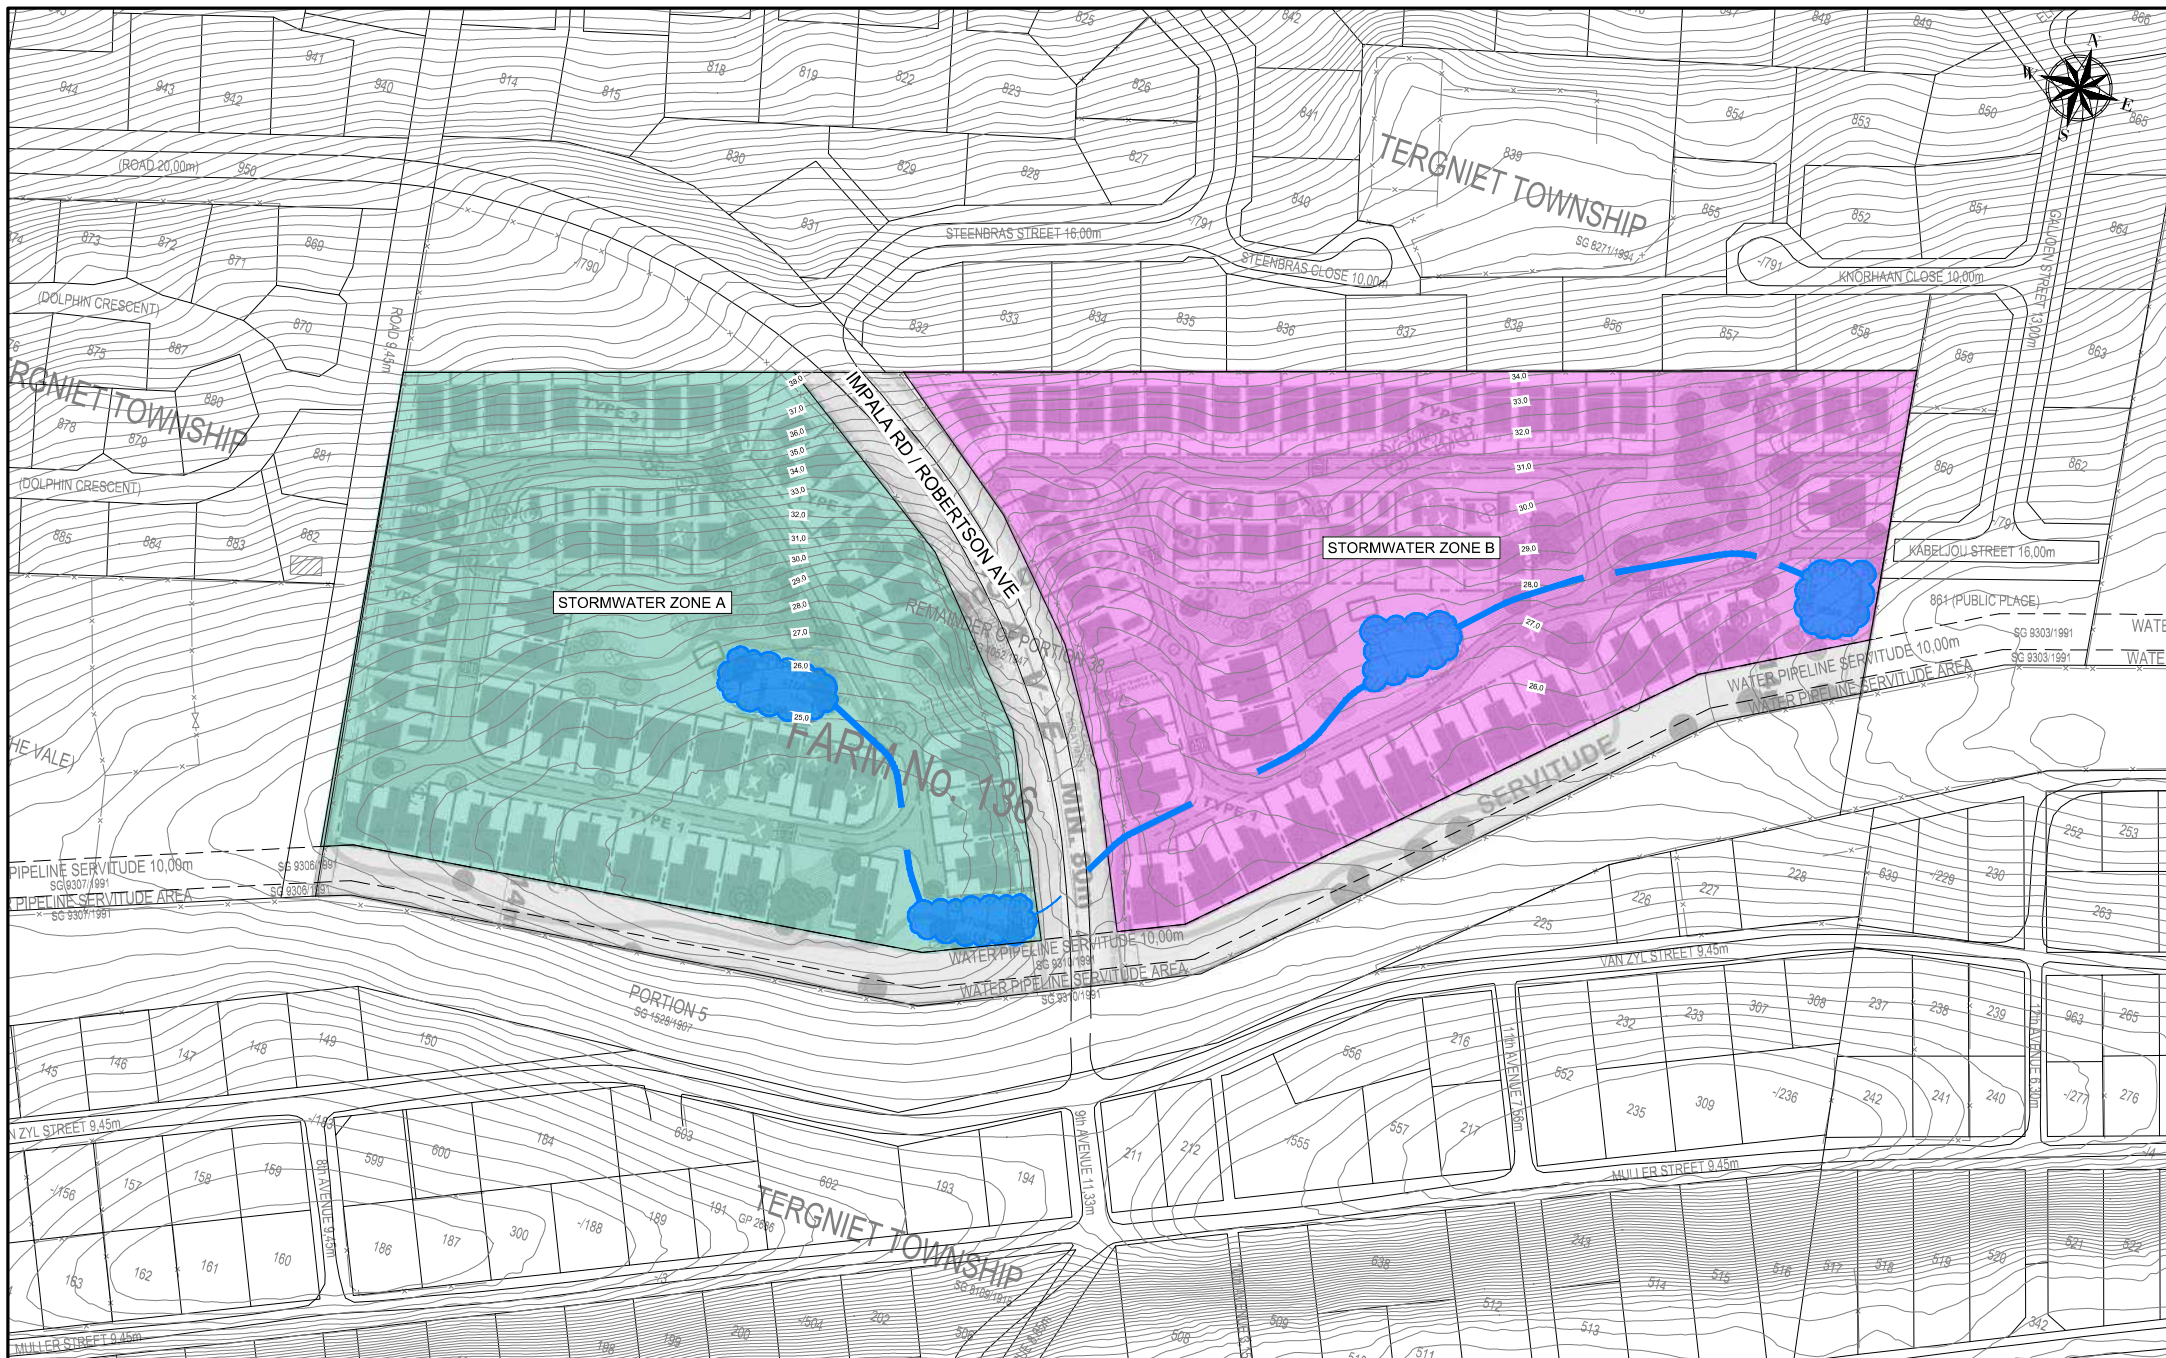

| Rev. | Date       | Description |
|------|------------|-------------|
| A    | 23/11/2025 | FOR REPORTS |



**ELEMENT**  
Consulting Engineers  
A FIFTH DIMENSION TO ENGINEERING

82 Victoria Street,  
George, 6530  
P O Box 9662,  
George, 6529  
Tel: +27 44 884 1138  
Fax: +27 44 884 1188  
E-Mail: info@eceng.co.za

|                                           |
|-------------------------------------------|
| Client/Employer                           |
| Project                                   |
| TERGNIET LANDGOED, PORTION 38 OF FARM 136 |
| Plan Description                          |
| STORMWATER MASTERPLAN                     |

|          |    |           |   |              |
|----------|----|-----------|---|--------------|
| Designed | MP | Signature | Scale   | 1:750        |
| Drawn    | MP |           | Contract No.   | 24021        |
| Checked  | HL |           | Drawing No.   | 24021/C/SW01 |
| Approved | HL |           | Revision   | A            |
| Pr. No.  |    |           | COPYRIGHT IS VESTED IN ELEMENT CONSULTING ENGINEERS (PTY) LTD<br>IN TERMS OF THE COPYRIGHT ACT (ACT 98 OF 1978). |              |

|              |           |   |              |
|--------------|-----------|---|--------------|
| Name         | Signature | Scale   | 1:750        |
| Contract No. | 24021     | Drawing No.   | 24021/C/SW01 |
| Revision     | A         | COPYRIGHT IS VESTED IN ELEMENT CONSULTING ENGINEERS (PTY) LTD<br>IN TERMS OF THE COPYRIGHT ACT (ACT 98 OF 1978). |              |