


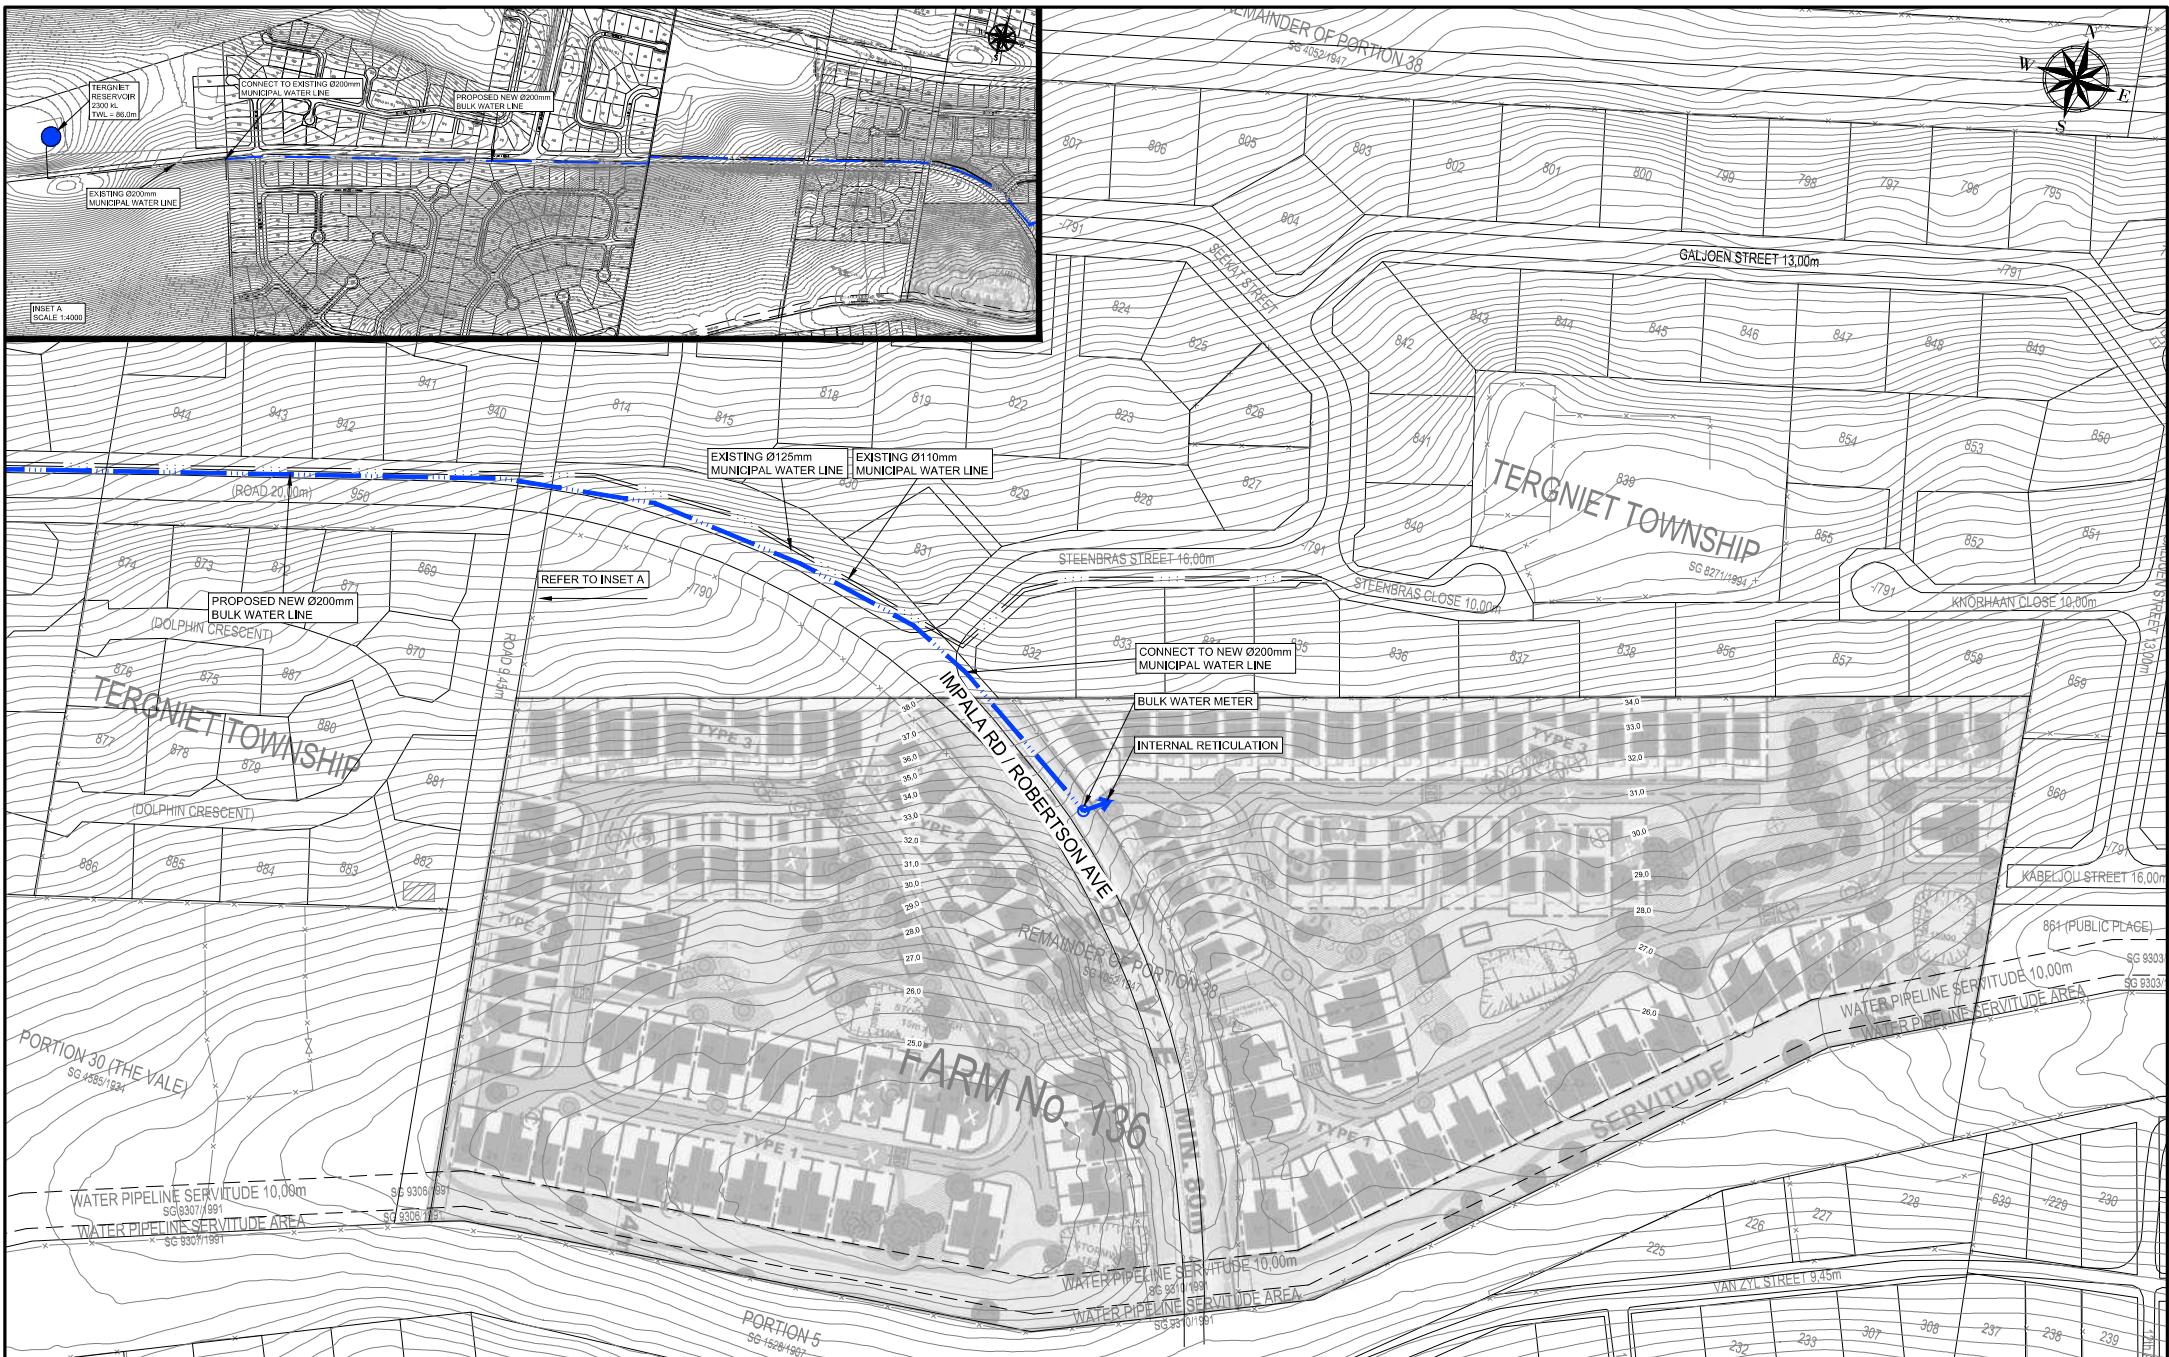

Rev.	Date	Description	Rev.	by
A	23/11/2025	FOR REPORTS	MP	



ELEMENT
Consulting Engineers
A FIFTH DIMENSION TO ENGINEERING

82 Victoria Street,
George, 6530
P O Box 9962,
George, 6529
Tel: +27 44 884 1138
Fax: +27 44 884 1188
E-Mail: info@eeng.co.za

Client/Employer	Project
TEROGNIET LANDGOED, PORTION 38 OF FARM 136	BULK WATER CONNECTION

Name	Signature	Scale	Contract No.	Drawing No.	Revision
Designed	MP	1:750	24021	24021/C/W01	A
Drawn	MP				
Checked	HL				
Approved	HL				
Pr. No.					

Copyright © 2025 by ELEMENT CONSULTING ENGINEERS (PTY) LTD. IN TERMS OF THE COPYRIGHT ACT (ACT 98 OF 1978).
