


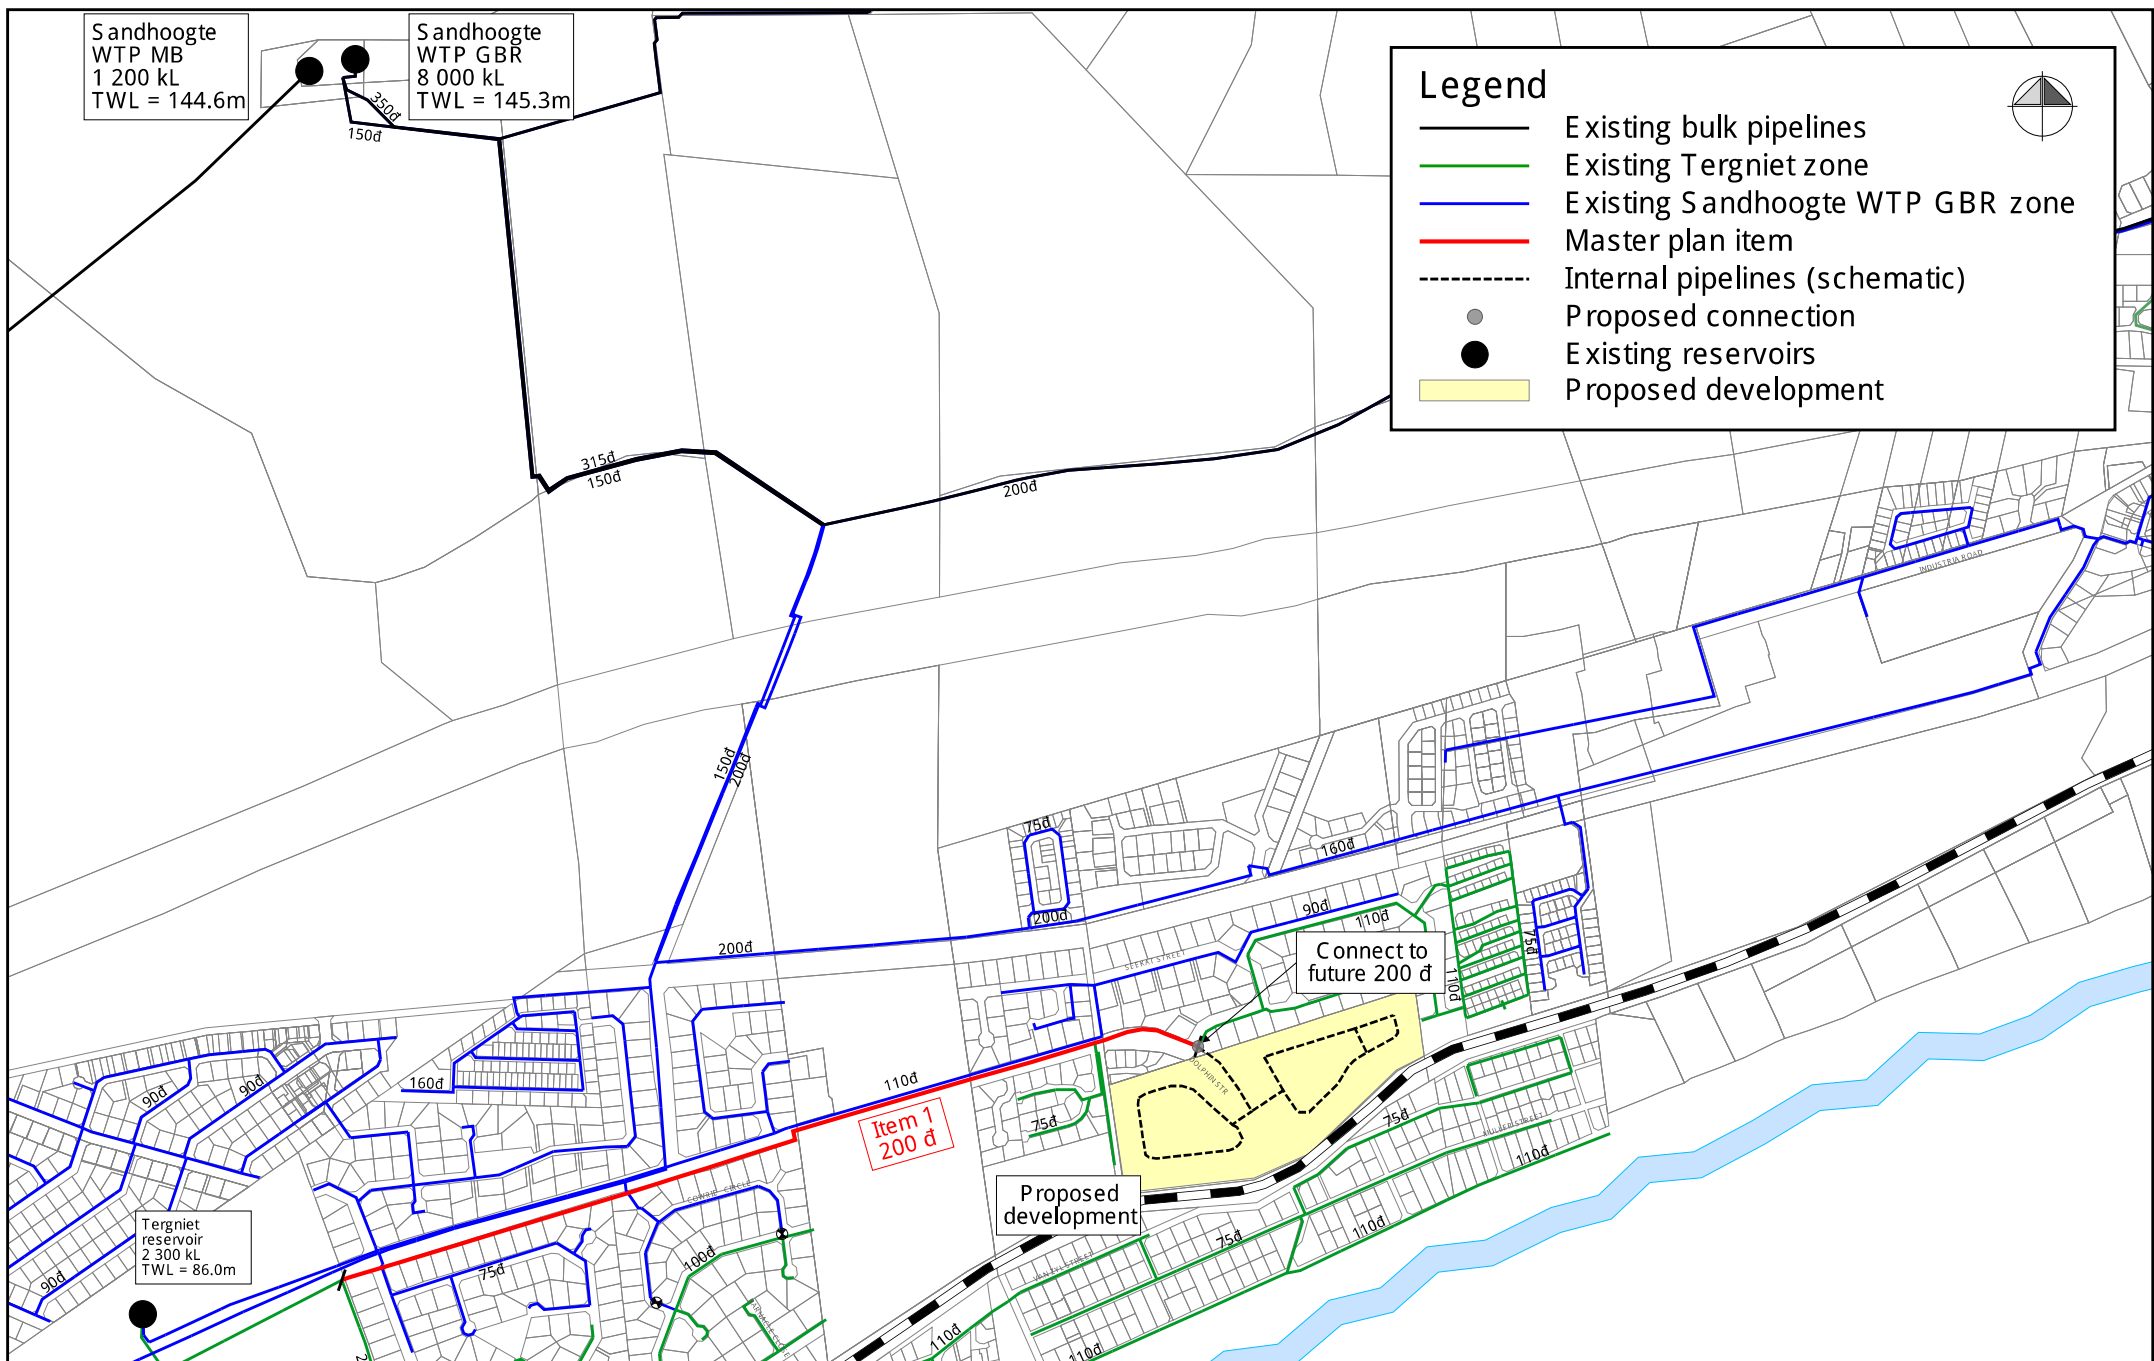

February 2025

Proposed development:
Farm 136/38 - Mossel Bay

0 50 100 200 400 m
Scale 1:10000



Figure 1

Proposed Development
Farm 136/38 - Mossel Bay
Existing Water System