


Option C: New preferred option from November 2025

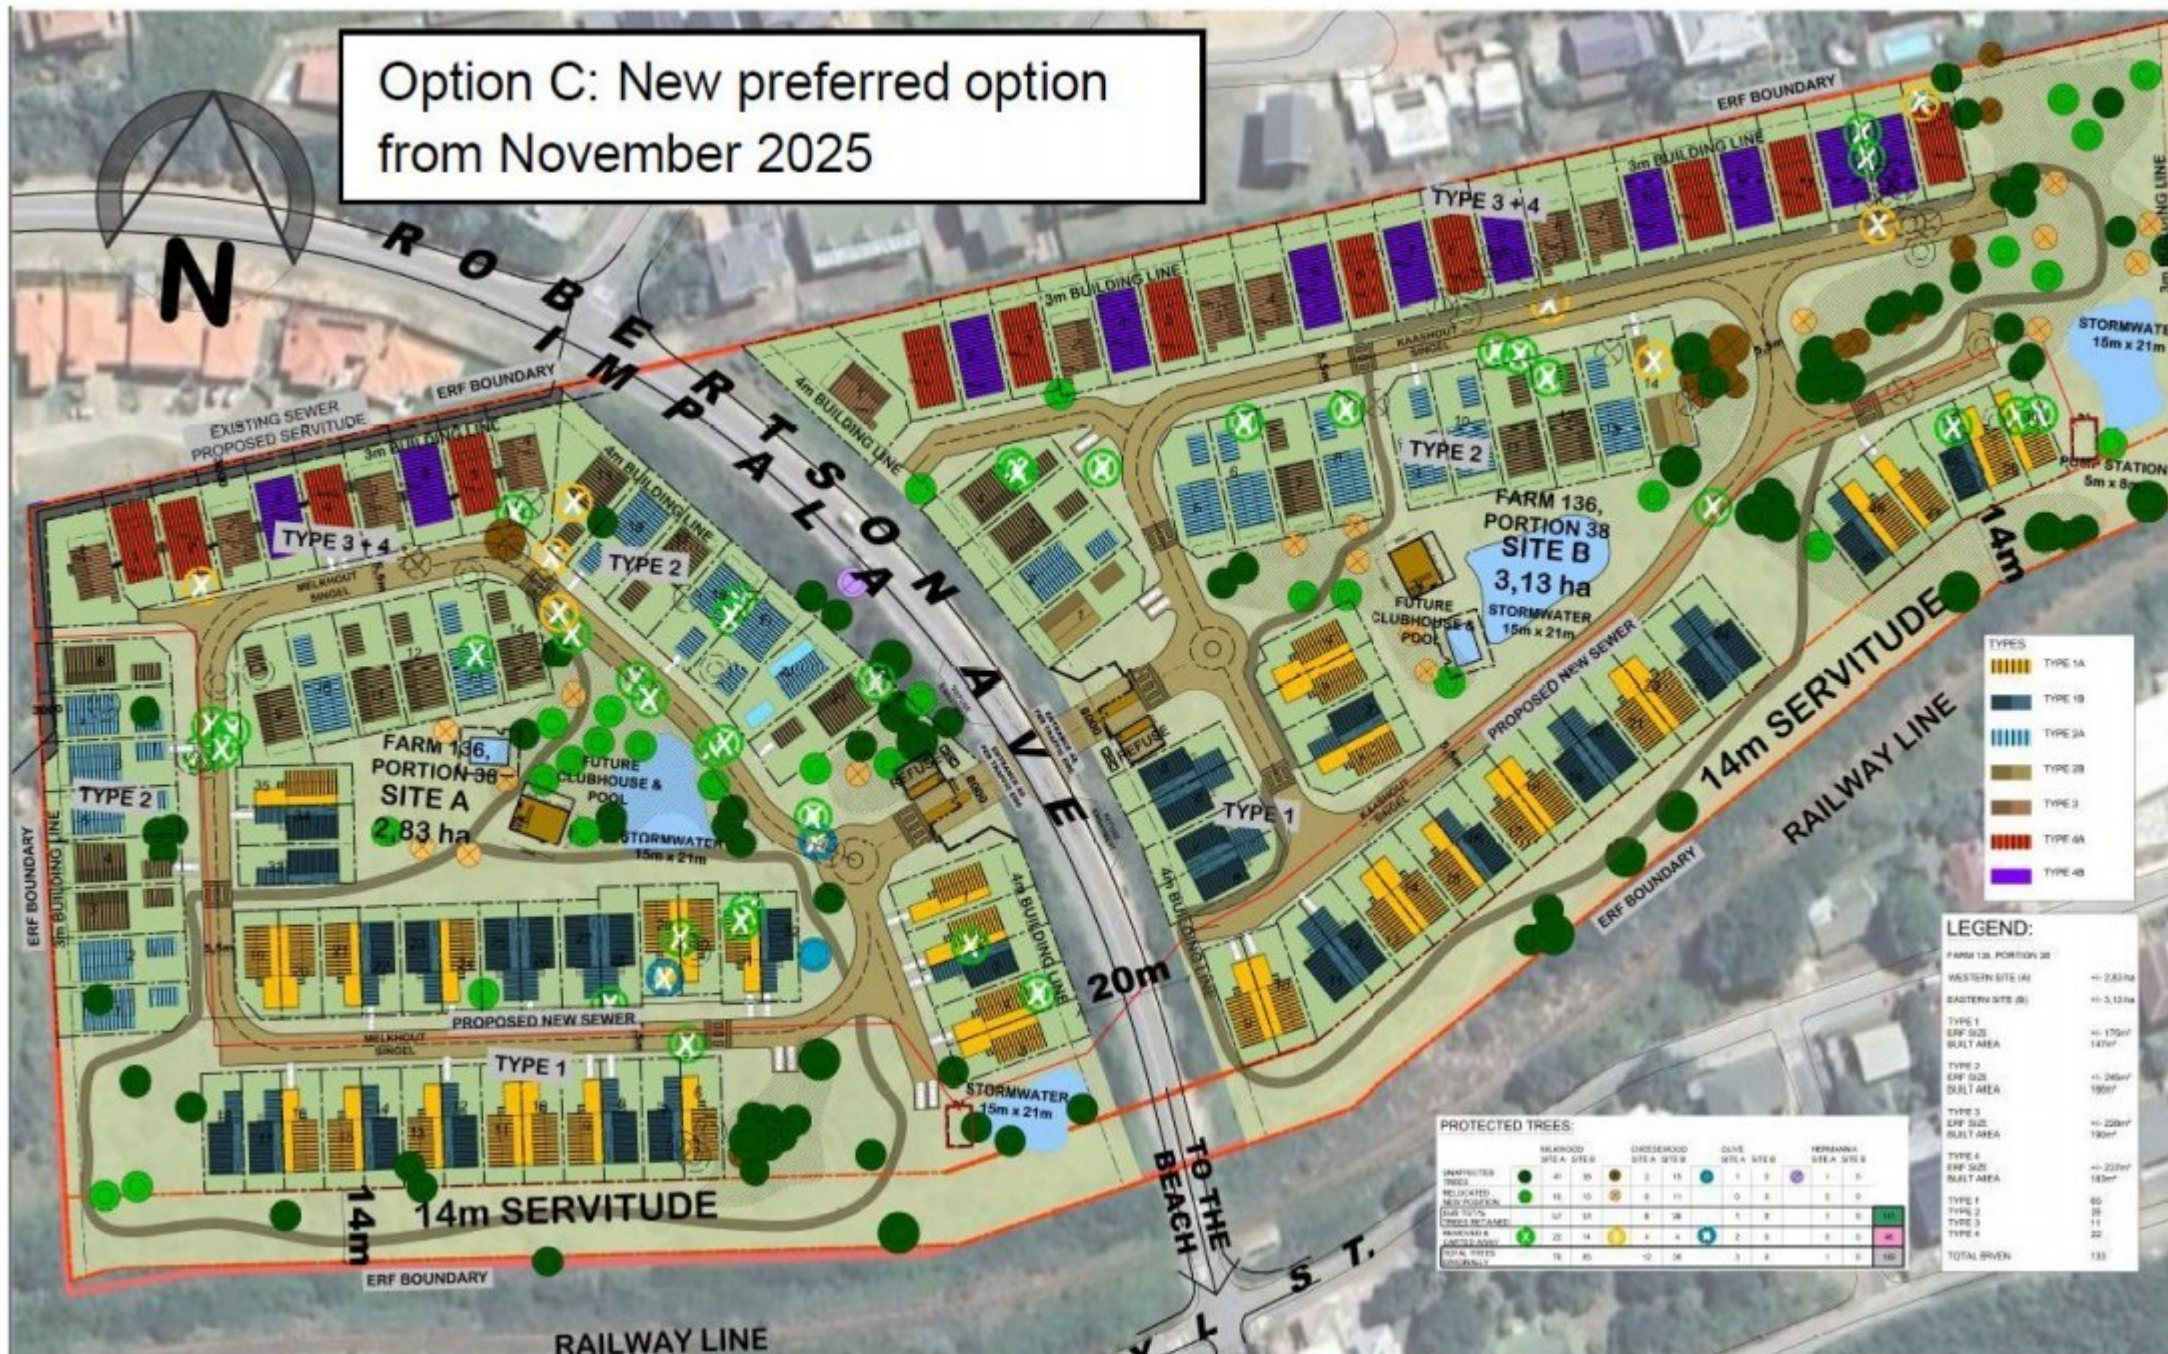

TYPES

	TYPE 1A
	TYPE 1B
	TYPE 2A
	TYPE 2B
	TYPE 3
	TYPE 4A
	TYPE 4B

LEGEND:

FARM 136, PORTION 38	
WESTERN SITE (A)	± 2,83 ha
EASTERN SITE (B)	± 3,13 ha
TYPE 1	± 179m²
TYPE 2	± 246m²
TYPE 3	± 220m²
TYPE 4	± 222m²
